

SURVEYOR'S REAL PROPERTY REPORT
 PART 1, PLAN OF
 PART OF BLOCK K
 REGISTERED PLAN M-216
 CITY OF BRAMPTON
 REGIONAL MUNICIPALITY OF PEEL

SCALE 1: 750



David B. Searles Surveying Ltd.
 ONTARIO LAND SURVEYORS

METRIC
 DISTANCES SHOWN ON THIS PLAN ARE IN METRES AND
 CAN BE CONVERTED TO FEET BY DIVIDING BY 0.3048

NOTE

BEARINGS ARE ASTRONOMIC AND ARE REFERRED TO THE EASTERLY LIMIT
 OF STRATHEARN AVENUE, ACCORDING TO REGISTERED PLAN M-216
 HAVING A BEARING OF N44°16'00"W.

LEGEND

- # DENOTES MONUMENT FOUND
- DENOTES MONUMENT SET
- SB DENOTES STANDARD IRON BAR
- SSIB DENOTES SHORT STANDARD IRON BAR
- IB DENOTES IRON BAR
- CC DENOTES CUT CROSS
- WT DENOTES WITNESS
- OU DENOTES ORIGIN UNKNOWN
- P DENOTES REGISTERED PLAN M-216
- 936 DENOTES ROBERT E. LEE O.L.S.
- 1302 DENOTES A.SKRANDA O.L.S.
- Y DENOTES YATES & YATES LTD.
- P1 DENOTES PLAN 43R-11245
- P2 DENOTES PLAN OF SURVEY BY OTTO ERTL O.L.S.
DATED JANUARY 15, 1994
- P3 DENOTES BUILDING LOCATION SURVEY
BY YATES & YATES LTD.
DATED APRIL 23, 1987
- P4 DENOTES PEEL CONDOMINIUM PLAN 266
- CLF DENOTES CHAIN LINK FENCE
- M DENOTES MEASURED

THIS PLAN IS PROTECTED BY COPYRIGHT
 SURVEYOR'S CERTIFICATE

- I CERTIFY THAT:
- THIS SURVEY AND PLAN ARE CORRECT AND IN ACCORDANCE WITH THE SURVEYS ACT
 THE SURVEYORS ACT AND THE LAND TITLES ACT AND THE REGULATIONS MADE
 UNDER THEM.
 - THE SURVEY WAS COMPLETED ON THE 6th DAY OF OCTOBER, 2000.


October 17, 2000

Veronica Gilks
 VERONICA GILKS - ONTARIO LAND SURVEYOR

ASSOCIATION OF ONTARIO
 LAND SURVEYORS
 PLAN SUBMISSION FORM
 1311358

THIS PLAN IS NOT VALID
 UNLESS IT IS AN EMBOSSED
 ORIGINAL COPY
 ISSUED BY THE SURVEYOR
 In accordance with
 Regulation 1026, Section 29(3)

THIS REPORT WAS PREPARED FOR NORTHAMERICAN TERMINALS MANAGEMENT INC THE UNDERSIGNED ACCEPTS NO RESPONSIBILITY FOR USE BY OTHER PARTIES	PART 2 THIS PLAN MUST BE READ IN CONJUNCTION WITH SURVEY REPORT DATED OCTOBER 17, 2000
David B. Searles Surveying Ltd. ONTARIO LAND SURVEYORS 1284 VILLAGE CENTRE COURT, MISSISSAUGA, ONTARIO L4Z 1S2 (905) 273-6840 FAX: (905) 898-4410 E-MAIL: DBSOLS@ON.ARN.COM	Drawn: _____ Checked: _____
Computer Storage File No. 150-0-00	Operator: _____ Disk File Storage No. 150-0-00.DWG
Plan Index No. H9	File No. 150-0-00

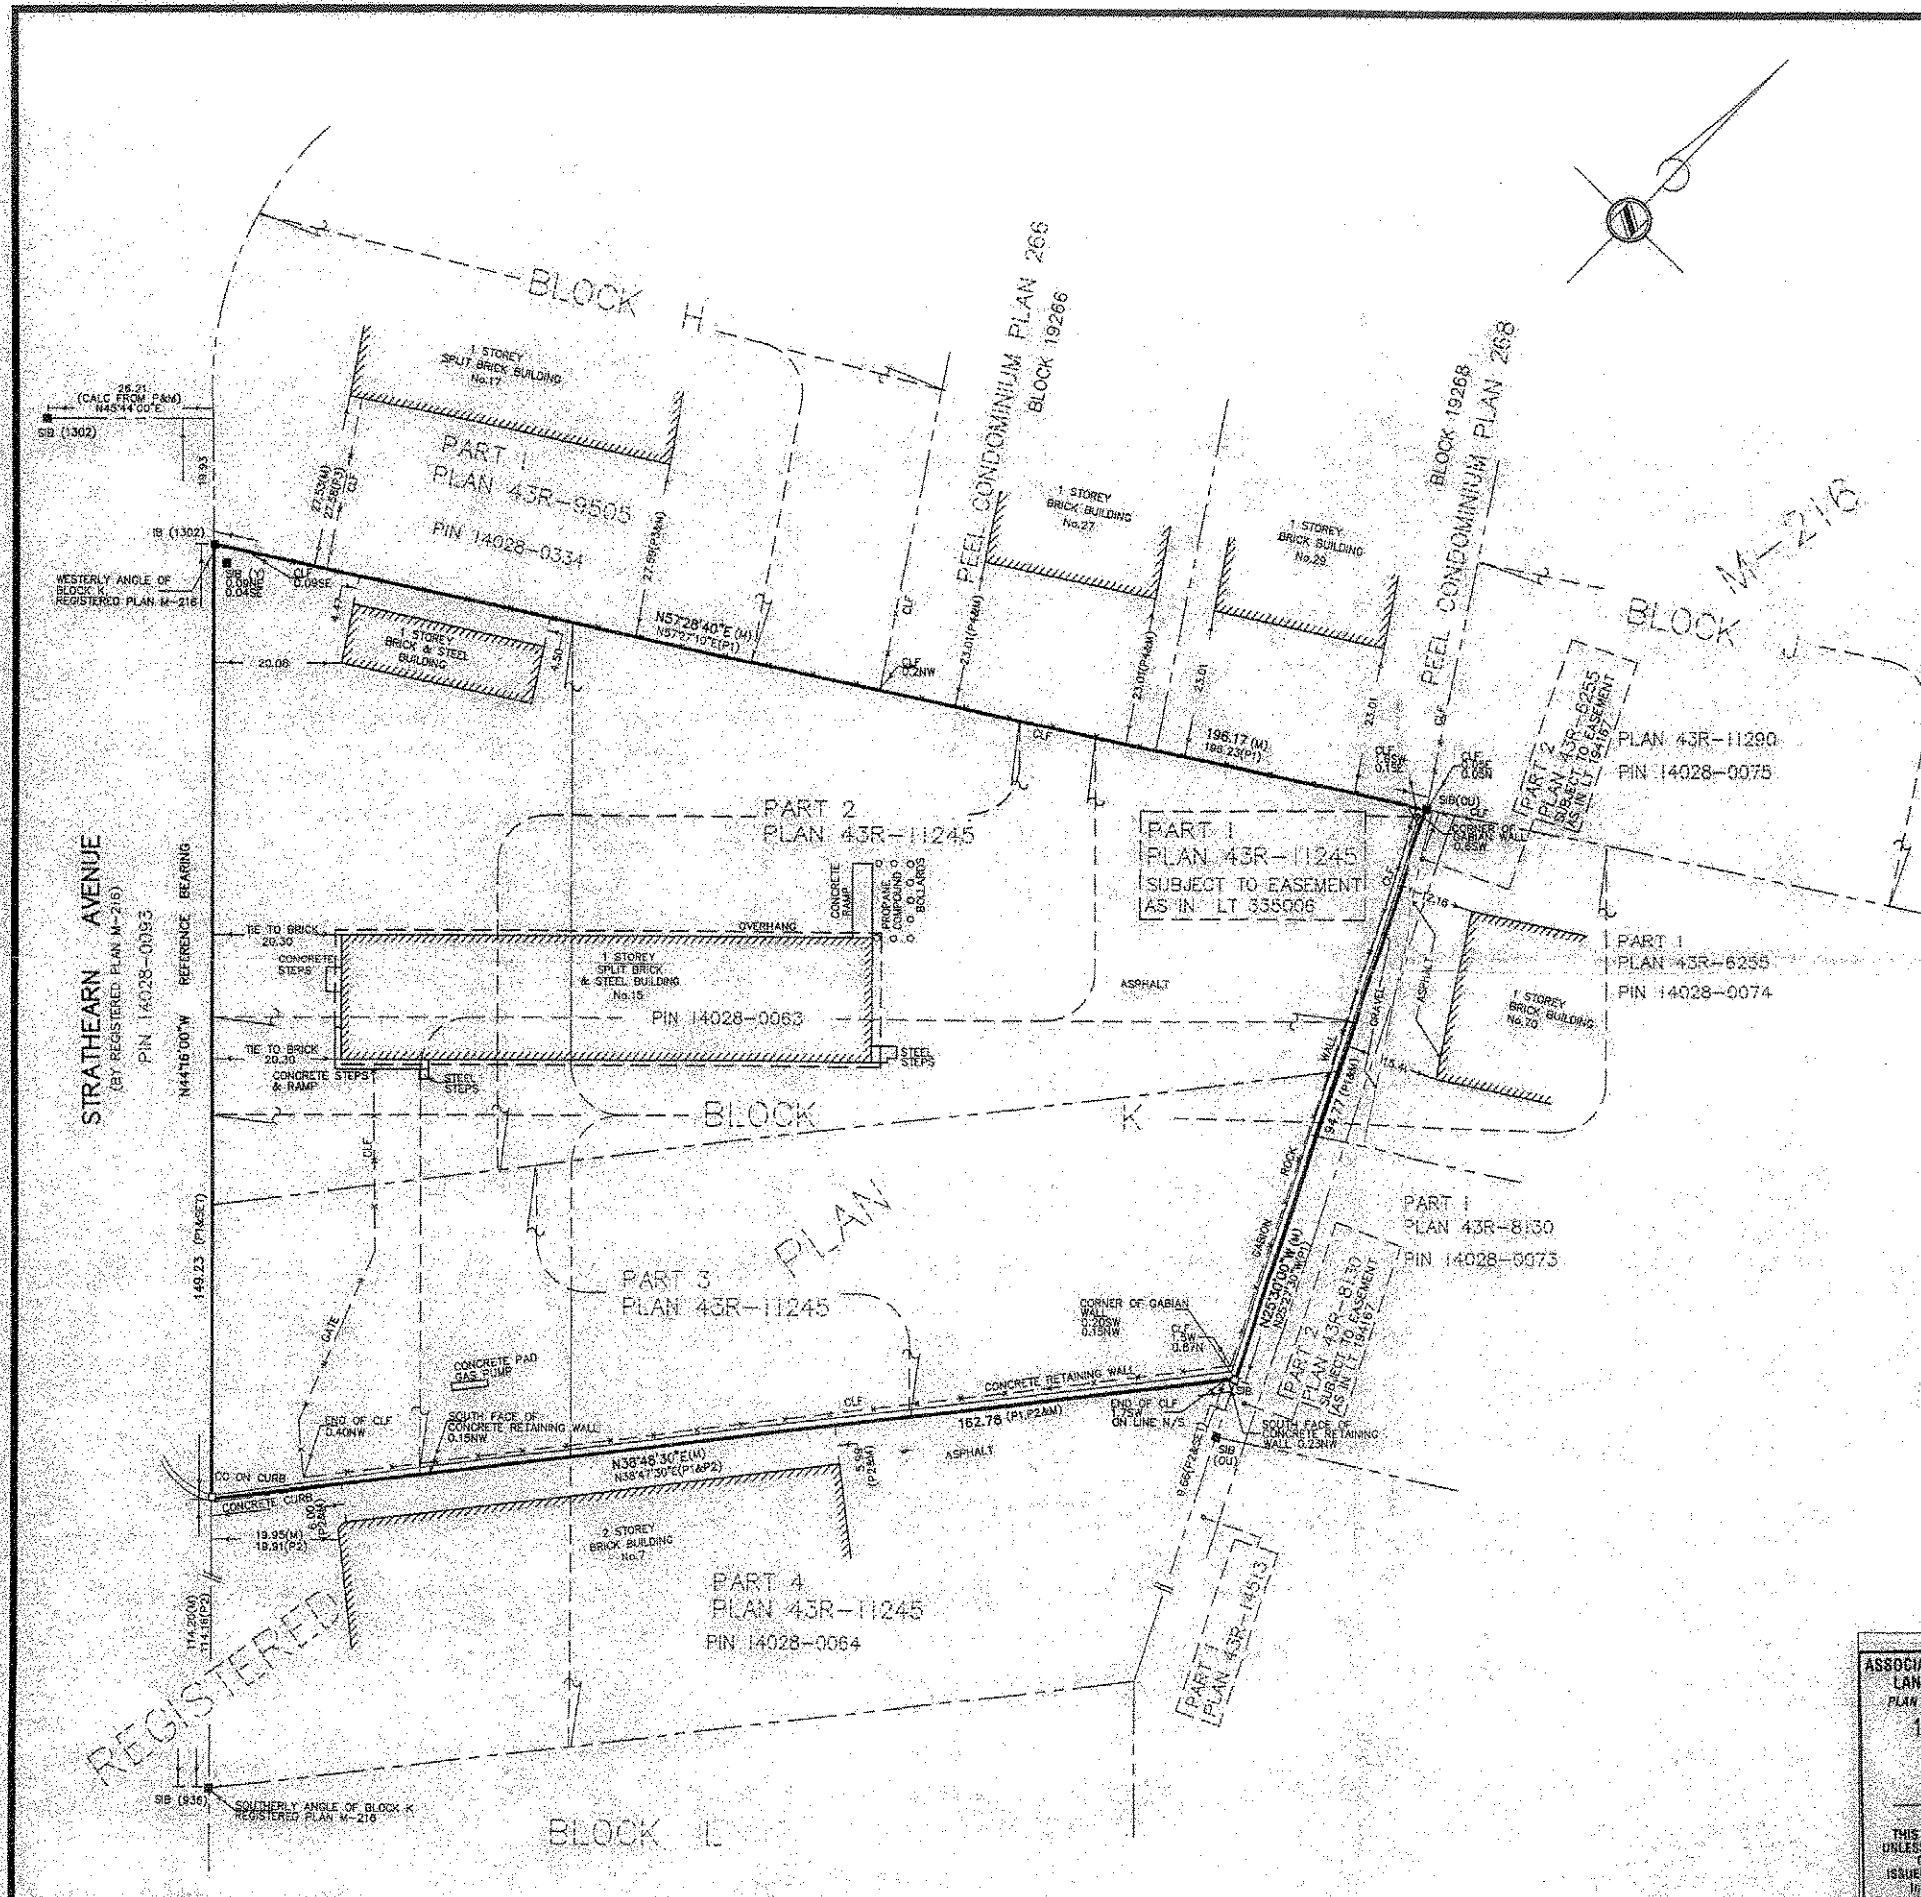

REGISTERED

A0052034