


Information

WHEELCHAIR	69
HANDICAPPED	2
TOTAL	71

Schedule B

THE TITLE INSTRUMENT COMPANY
 HAS HEREBY STATED AND INCIDENTAL PURPOSES, AS DISCLOSED BY
 RECORDS IN BOOK 8048 PAGE 521
 AND BOOK 8734 PAGE 583.
 THE FOLLOWING
 EASEMENT RECORDED IN BOOK 8116 PAGE 81.
 SHOWS AN INSTRUMENT RECORDED IN BOOK 8116 PAGE 81.
 WHICH ON SELF
 DISTRICT SEWER
 BEARING SOUTH 35 DEGREES 00 MINUTES 00 SECONDS EAST.

N/F
 CAROLINA FREIGHT CARRIERS CORP.
 M837/2040

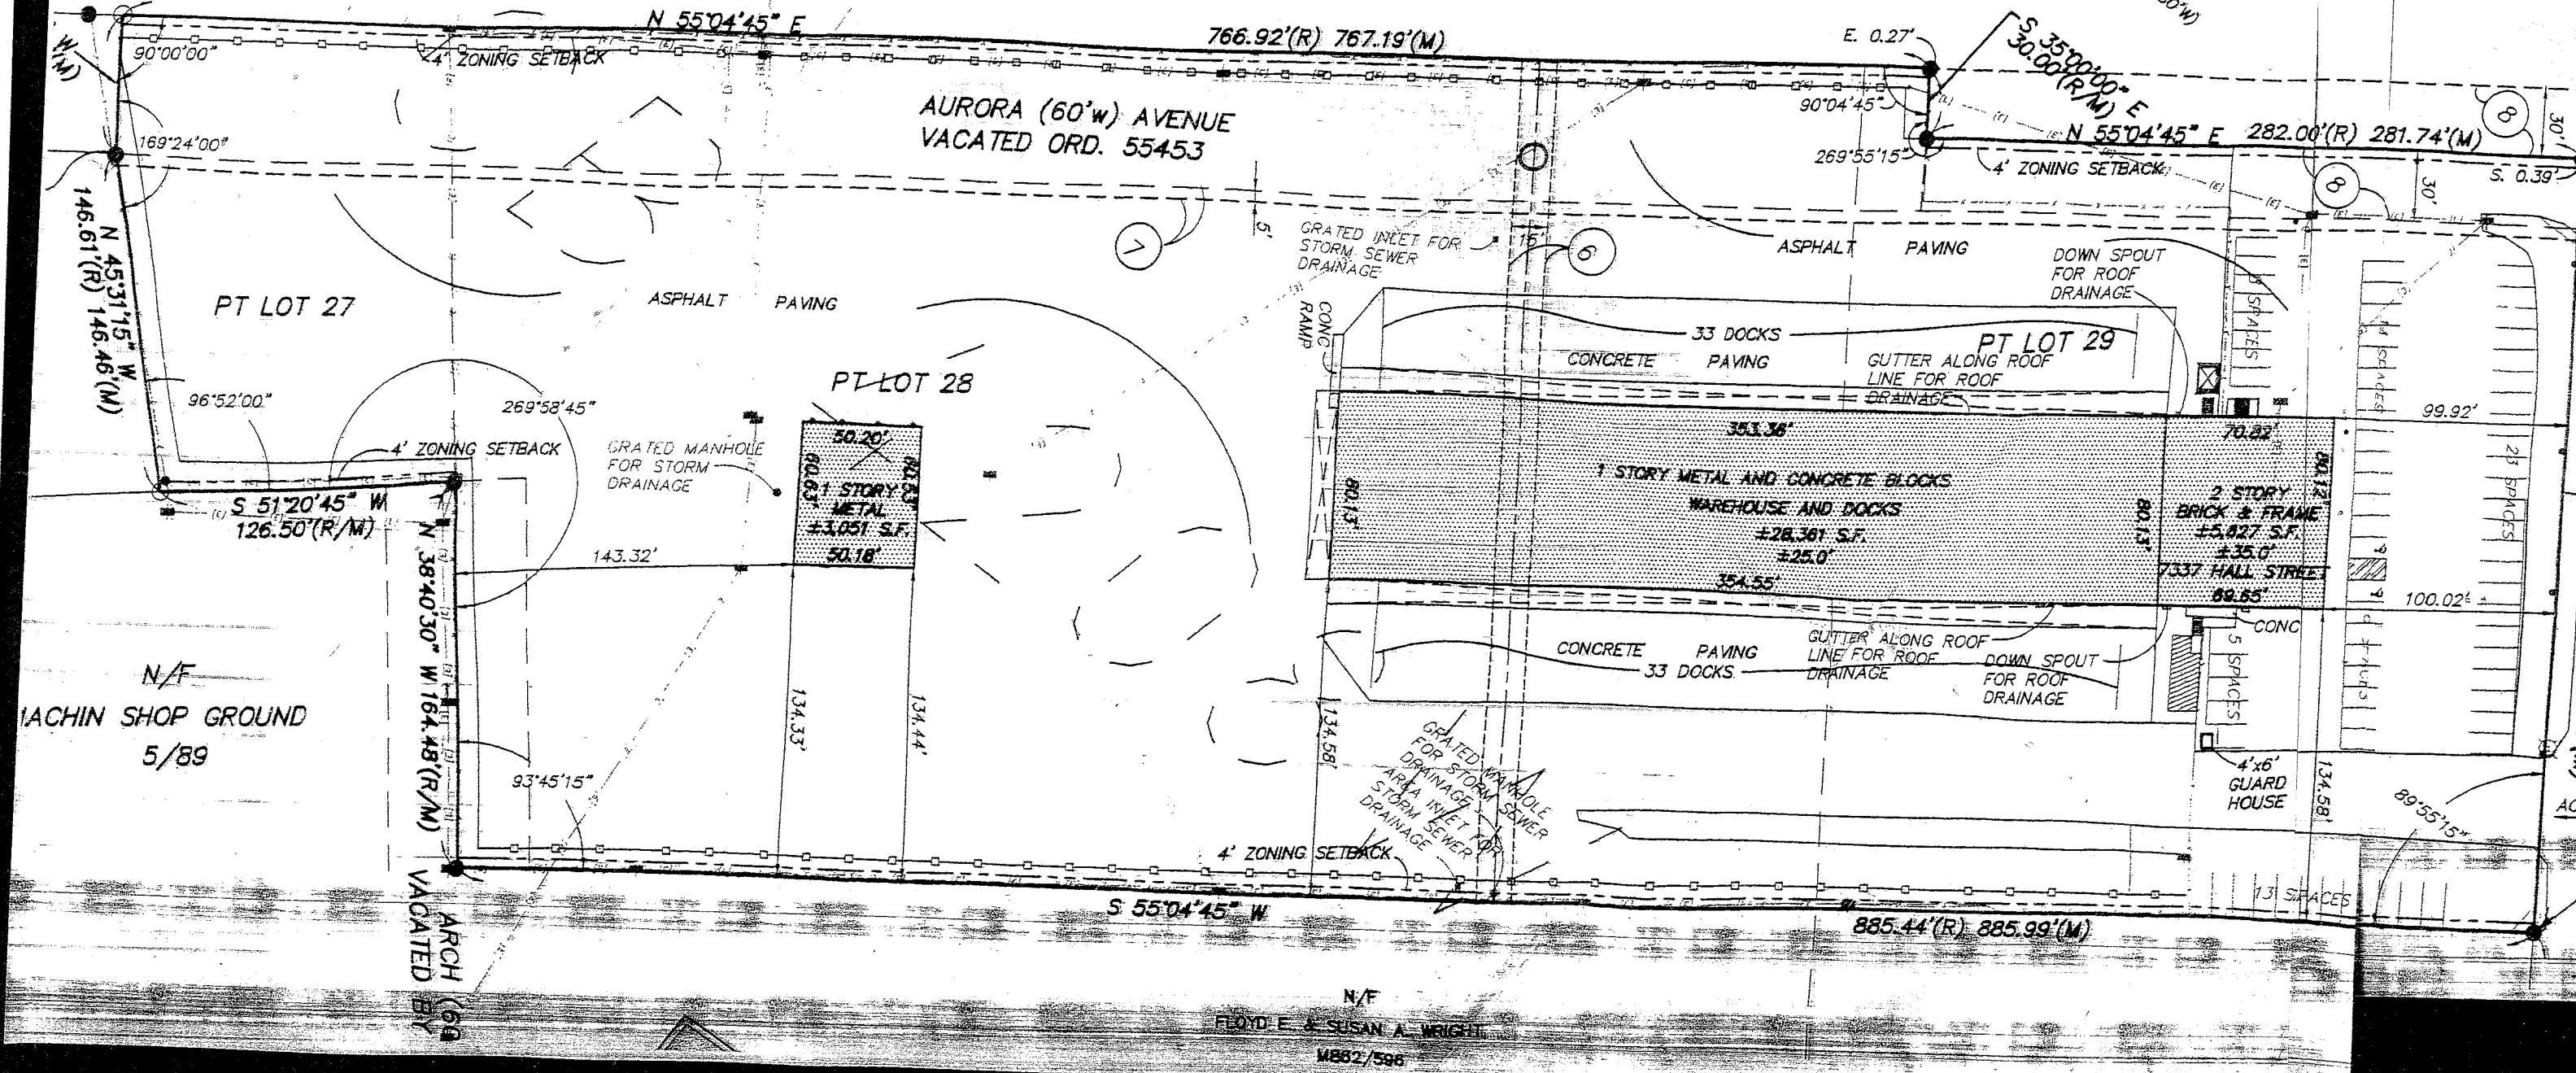

N/F
 FLOYD E. & SUSAN A. WRIGHT
 M882/586

N/F
 MACHIN SHOP GROUND
 5/89

ARCH (69)
 VACATED BY